
STATE OF ILLINOIS DEPARTMENT OF TRANSPORTATION

Various Routes
OVD SIN STR REP & REPL 2008-9
Various Counties
Sheet 95 of 105
Contract Number 44973

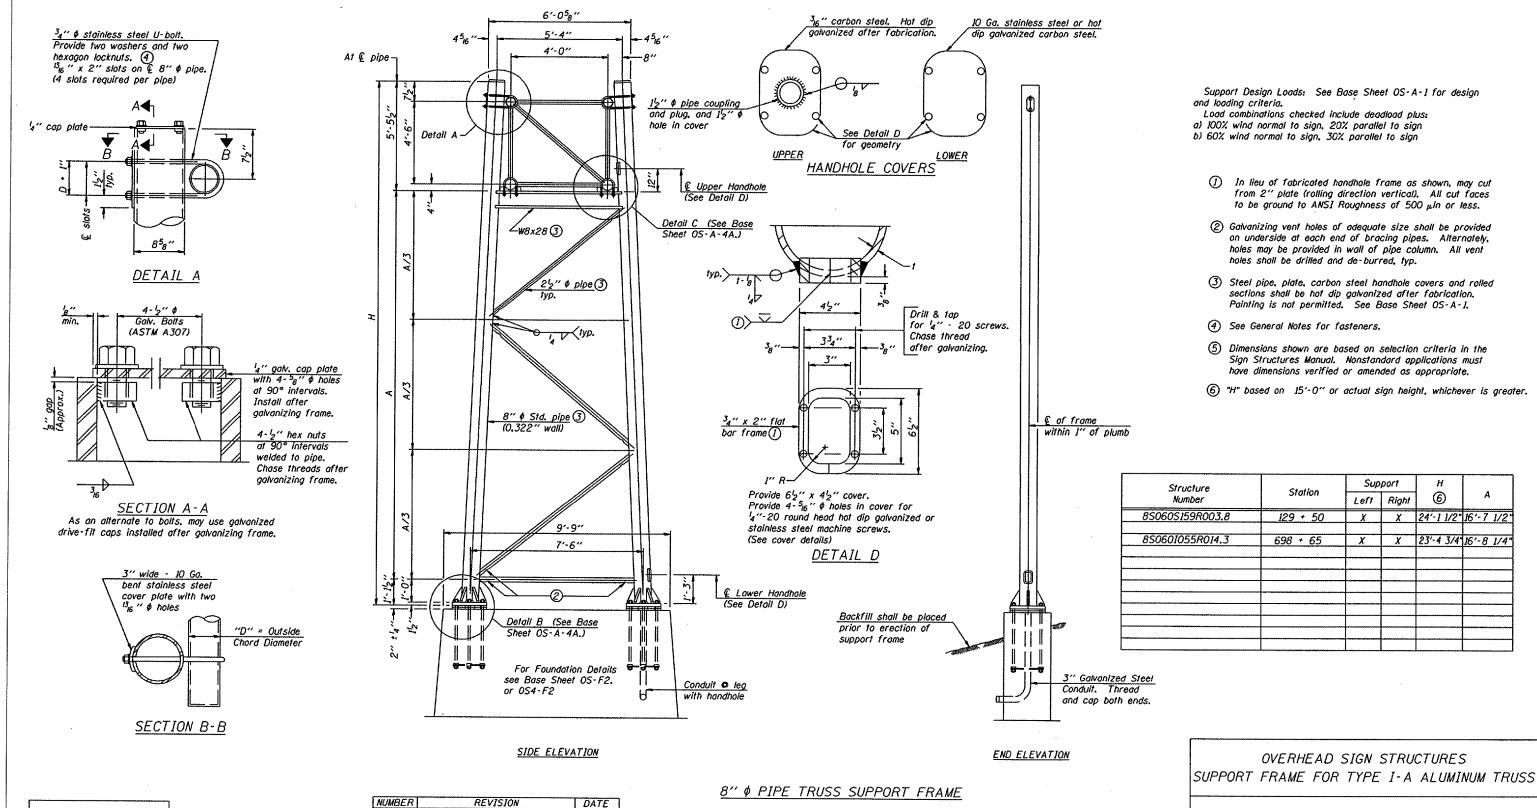

DESIGNED -

CHECKED -

DRAWN

OS-A-4

EXAMINED

ENGINEER OF BRIDGES AND STRUCTURES

PASSED

6/01/2007

District 8 Overhead Sign Structure Repair & Replacement